

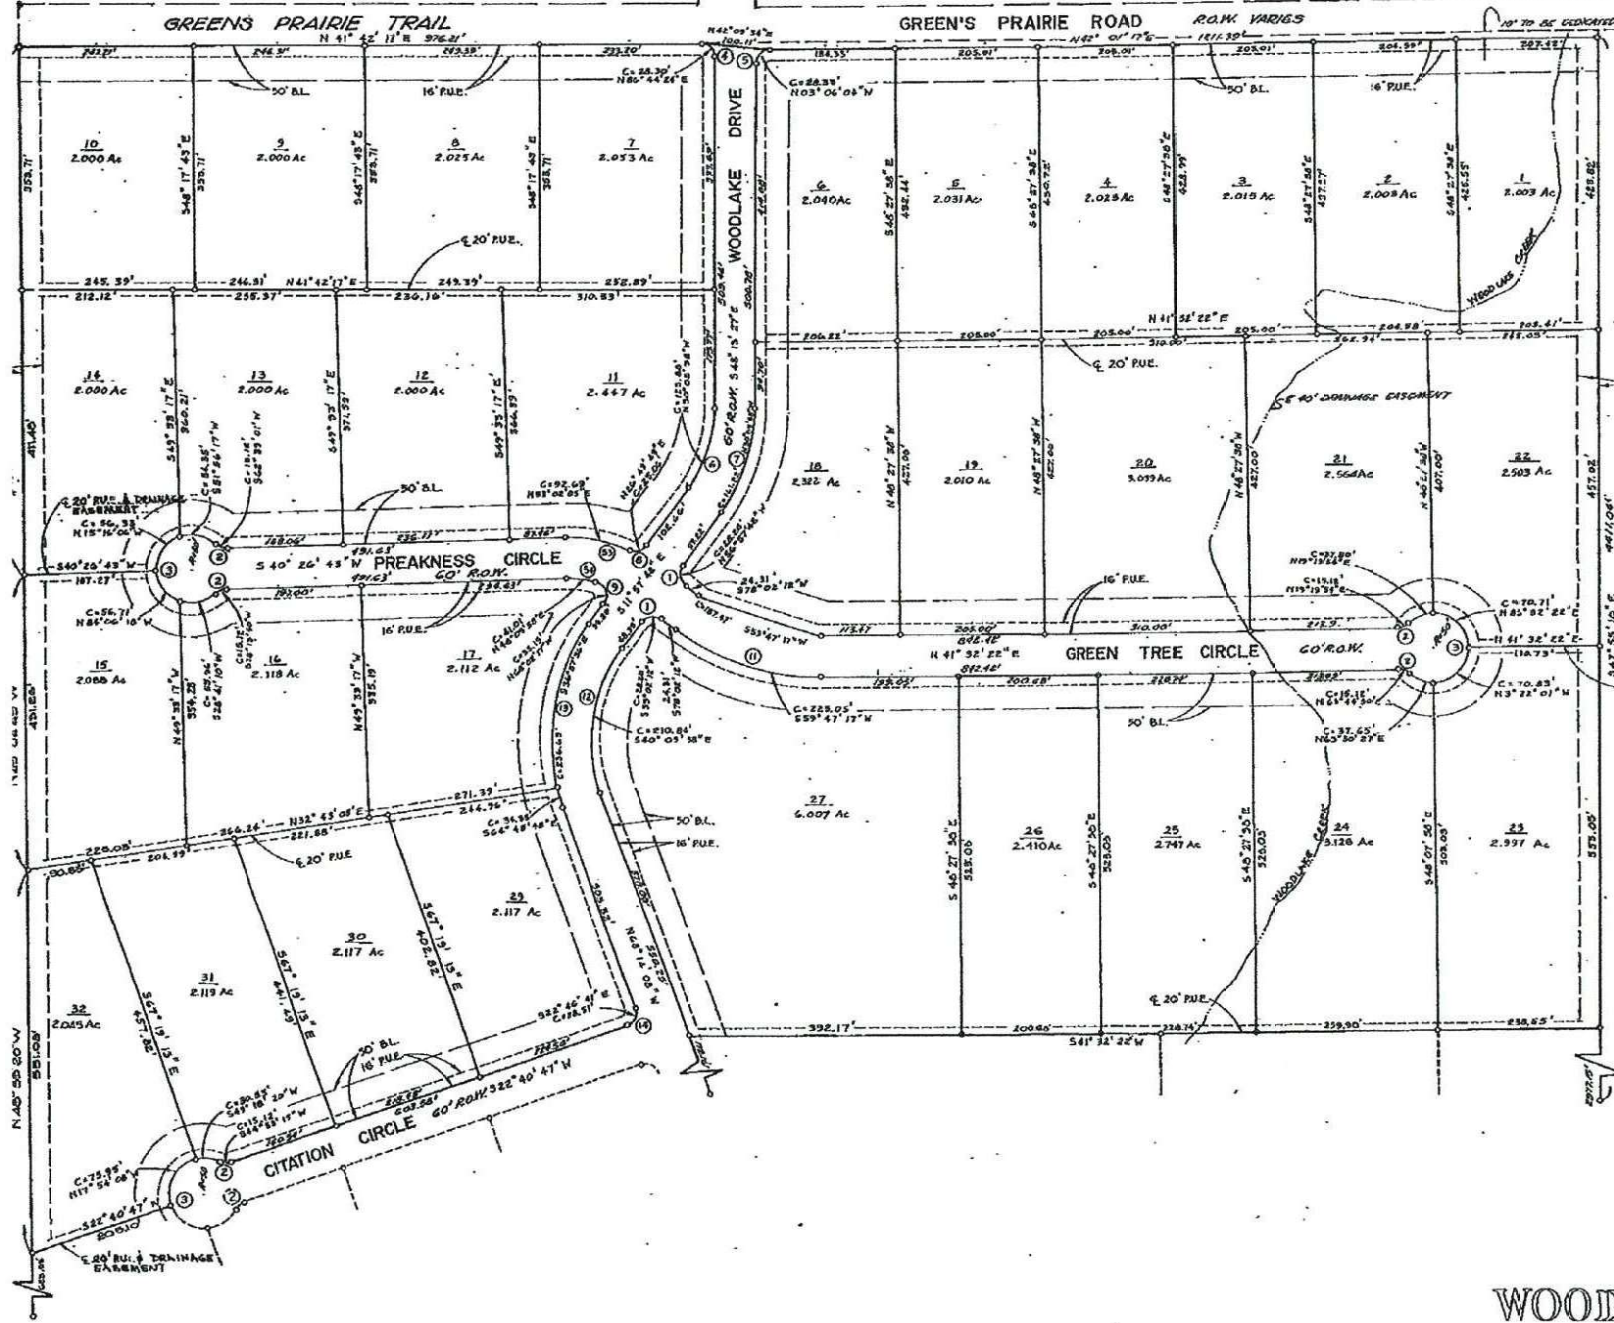


CURVE DATA				
MARK	I	R	A	C
1	90°00'00"	20.00'	20.00'	31.42'
2	44°28'50"	20.00'	8.17'	15.50'
3	244°45'50"	50.00'	—	234.60'
4	90°04'18"	20.00'	20.03'	31.44'
5	90°14'43"	20.00'	20.09'	31.50'
6	30°14'59"	199.00'	45.18'	125.97'
7	30°15'39"	259.00'	86.62'	165.93'
8	71°39'15"	20.00'	15.08'	27.08'
9	112°08'28"	20.00'	29.74'	55.19'
10	36°29'50"	259.34'	50.70'	190.68'
11	30°29'50"	359.34'	118.48'	228.90'
12	50°16'20"	228.50'	119.59'	219.56'
13	50°16'20"	228.50'	191.64'	278.69'
14	90°54'55"	20.00'	20.92'	31.76'
15	25°10'44"	212.62'	47.49'	93.46'
16	15°26'31"	182.62'	20.49'	41.15'

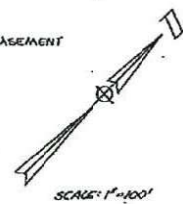

WOODLAKE SUBDIVISION SECTION ONE


CURVE DATA					
MARK	I	R	T	A	C
1	30°00'00"	20.00'	20.00'	31.42'	28.28'
2	44°24'33"	20.00'	4.17'	19.60'	15.12'
3	268°15'50"	50.00'	—	236.60'	—
15	89°00'05"	20.00'	17.68'	31.10'	28.00'
16	20°15'10"	270.00'	48.41'	95.75'	95.29'
17	20°15'10"	330.00'	59.16'	117.00'	116.47'
18	60°27'00"	184.47'	107.48'	194.64'	189.73'
19	60°27'00"	124.47'	72.55'	151.39'	126.32'
20	30°45'18"	268.67'	89.43'	178.66'	169.70'
21	30°45'15"	328.67'	109.40'	211.22'	207.60'
22	15°51'00"	531.43'	73.05'	148.80'	144.75'
23	15°51'00"	594.43'	81.25'	161.90'	161.00'
24	30°00'14"	543.15'	91.56'	179.70'	177.60'
25	30°00'14"	403.15'	108.04'	211.12'	208.72'
26	29°17'55"	398.00'	102.66'	200.83'	198.65'
27	29°17'55"	482.80'	118.84'	231.51'	228.59'
28	30°30'55"	27.17'	45.89'	85.67'	82.33'
29	30°30'55"	187.17'	74.10'	158.59'	154.13'
31	89°11'50"	20.00'	19.91'	31.93'	28.22'
32	35°22'00"	409.12'	130.44'	252.54'	248.52'
36	28°06'00"	504.20'	159.49'	305.94'	304.13'

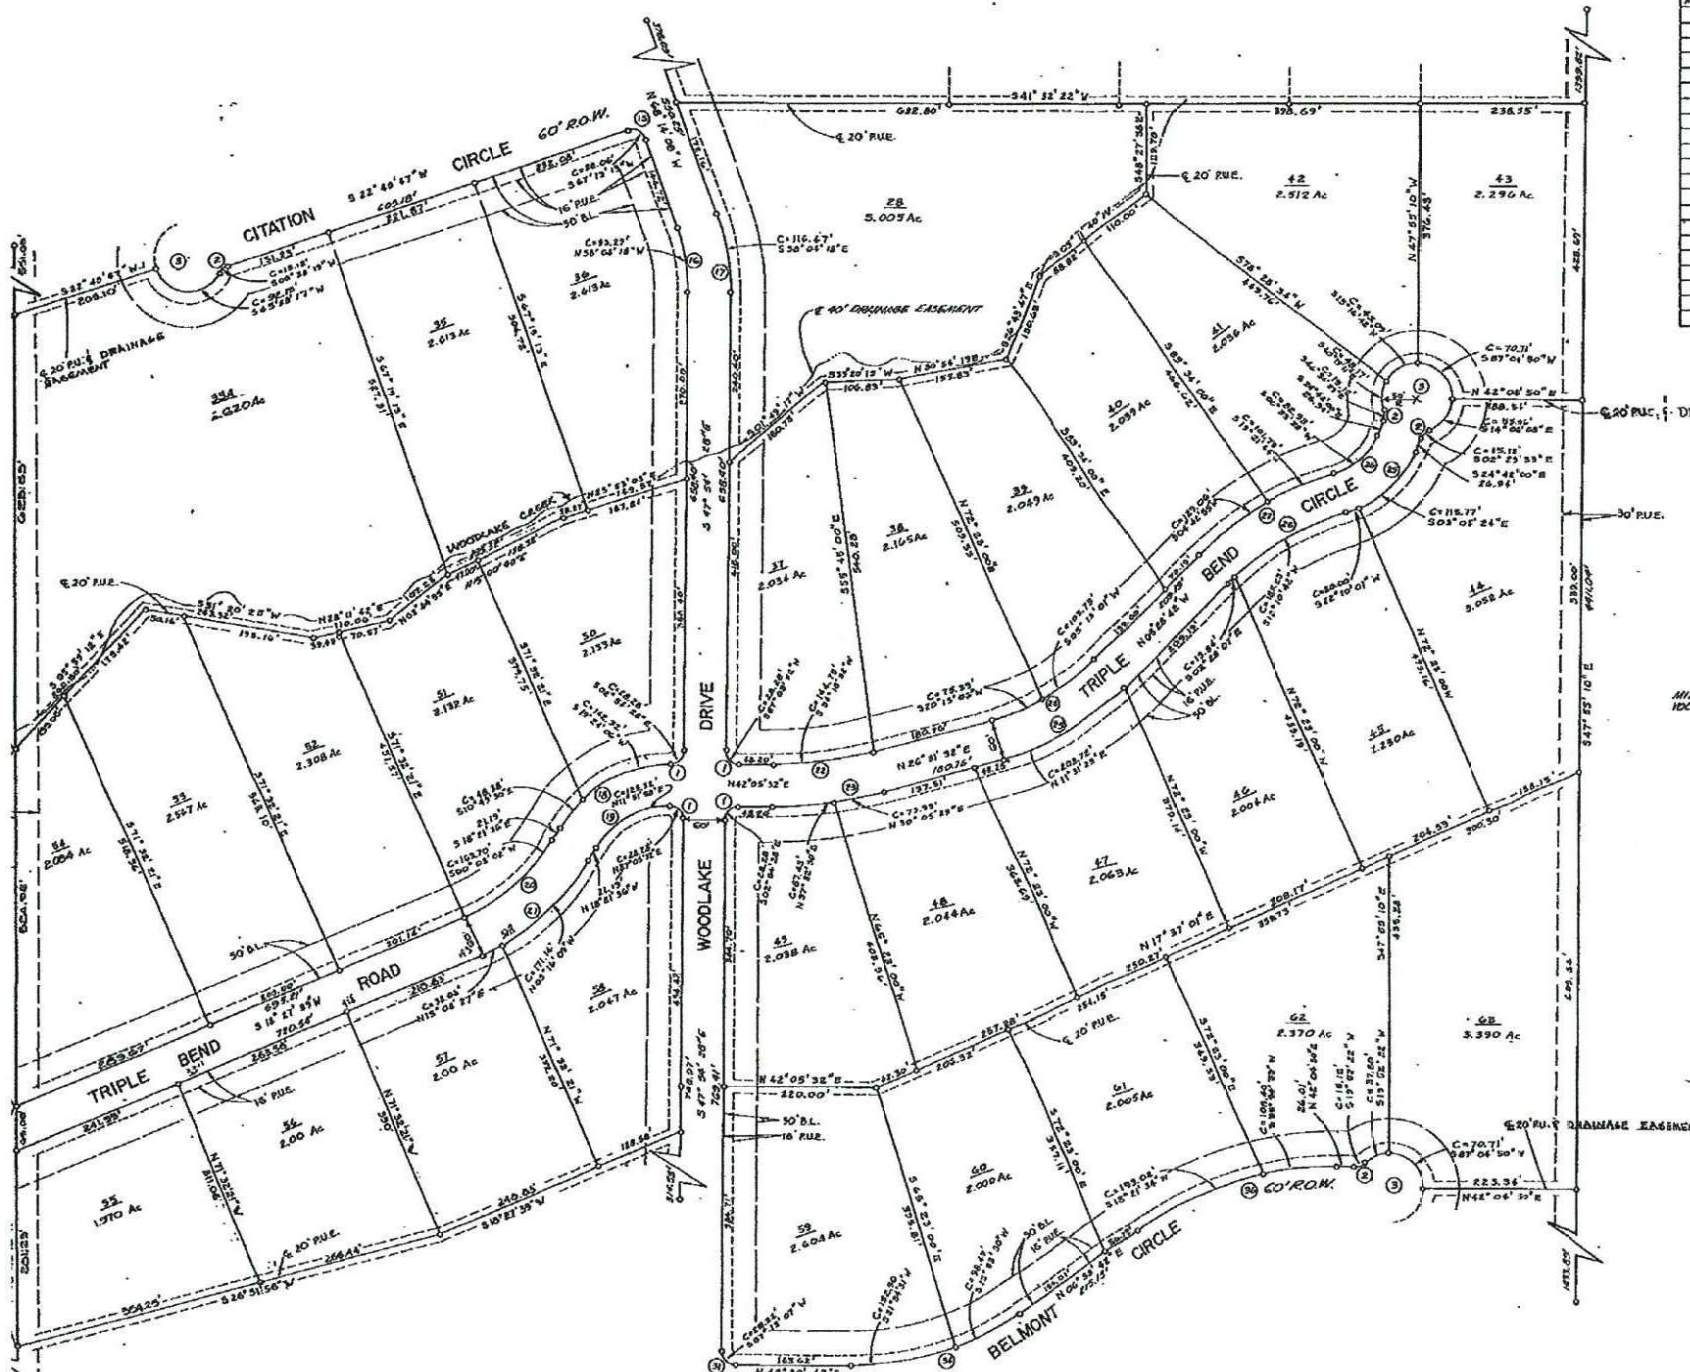


LEGEND
SET FROM 1981
MIT DAVESBY
10L 71 PG. 80



WOODLAKE SUBDIVISION SECTION ONE

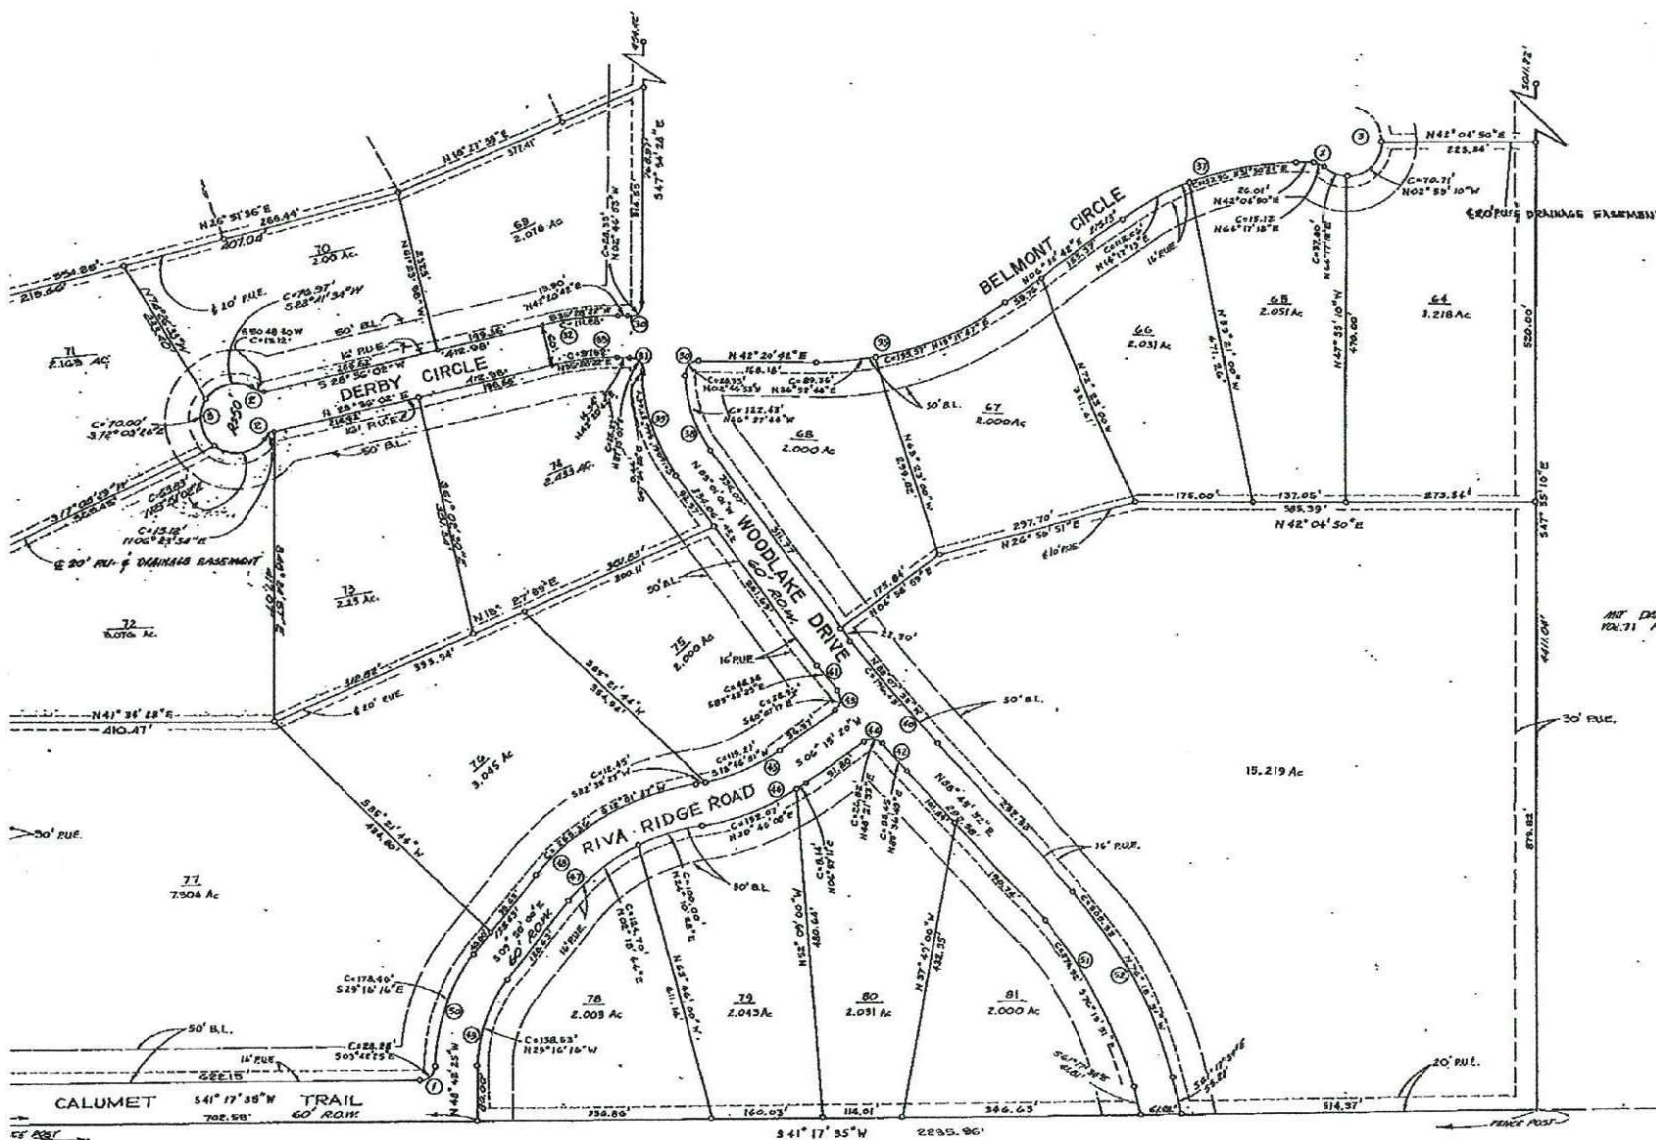

CURVE DATA					
MARK	I	R	T	A	C
1	30° 00' 00"	20.00'	20.00'	31.42'	28.28'
2	44° 24' 33"	20.00'	0.17'	15.80'	15.11'
3	268° 49' 50"	50.00'	—	254.60'	—
30	90° 15' 10"	20.00'	20.00'	31.50'	28.35'
31	60° 14' 50"	20.00'	15.91'	31.88'	28.28'
32	15° 44' 40"	467.91'	56.39'	111.18'	111.06'
33	13° 44' 40"	407.51'	40.11'	97.76'	97.02'
35	38° 22' 00"	667.18'	149.57'	289.87'	285.00'
37	35° 00' 00"	444.26'	160.51'	272.18'	267.26'
38	37° 00' 33"	192.37'	64.51'	124.59'	122.48'
39	37° 00' 33"	252.37'	84.71'	163.48'	160.41'
40	06° 18' 07"	1810.91'	38.37'	196.55'	195.45'
41	01° 28' 24"	1870.91'	24.13'	48.38'	48.38'
42	01° 41' 23"	1870.91'	27.78'	58.45'	55.45'
43	92° 15' 15"	20.00'	20.99'	92.88'	28.92'
44	84° 12' 28"	20.00'	18.07'	28.85'	28.82'
45	27° 38' 01"	274.35'	67.68'	152.61'	151.53'
46	27° 38' 01"	331.35'	92.58'	161.58'	159.53'
47	45° 48' 23"	296.31'	118.69'	224.12'	220.02'
48	45° 48' 23"	352.31'	142.96'	271.31'	266.82'
49	38° 22' 15"	202.16'	73.45'	141.23'	138.03'
50	38° 22' 15"	202.16'	73.45'	141.23'	138.03'
51	29° 24' 16"	530.93'	141.95'	277.46'	274.32'
52	29° 24' 16"	530.93'	141.95'	277.46'	274.32'

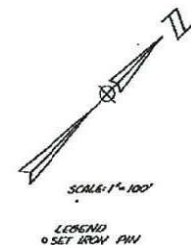

HELBORN DEVELOPMENT CORP.
INC.



WOODLAKE SUBDIVISION SECTION ONE